


DUCHESNE COUNTY SURVEY MONUMENT RECORD

T4S R2W

1/4

S 9 S 10


U.S.B.&M.
1993

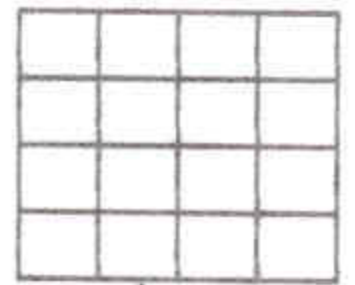

T 4-13

SKETCH SHOWING MONUMENTS AND TIES

S.P.C.
Sta.
"Swale"

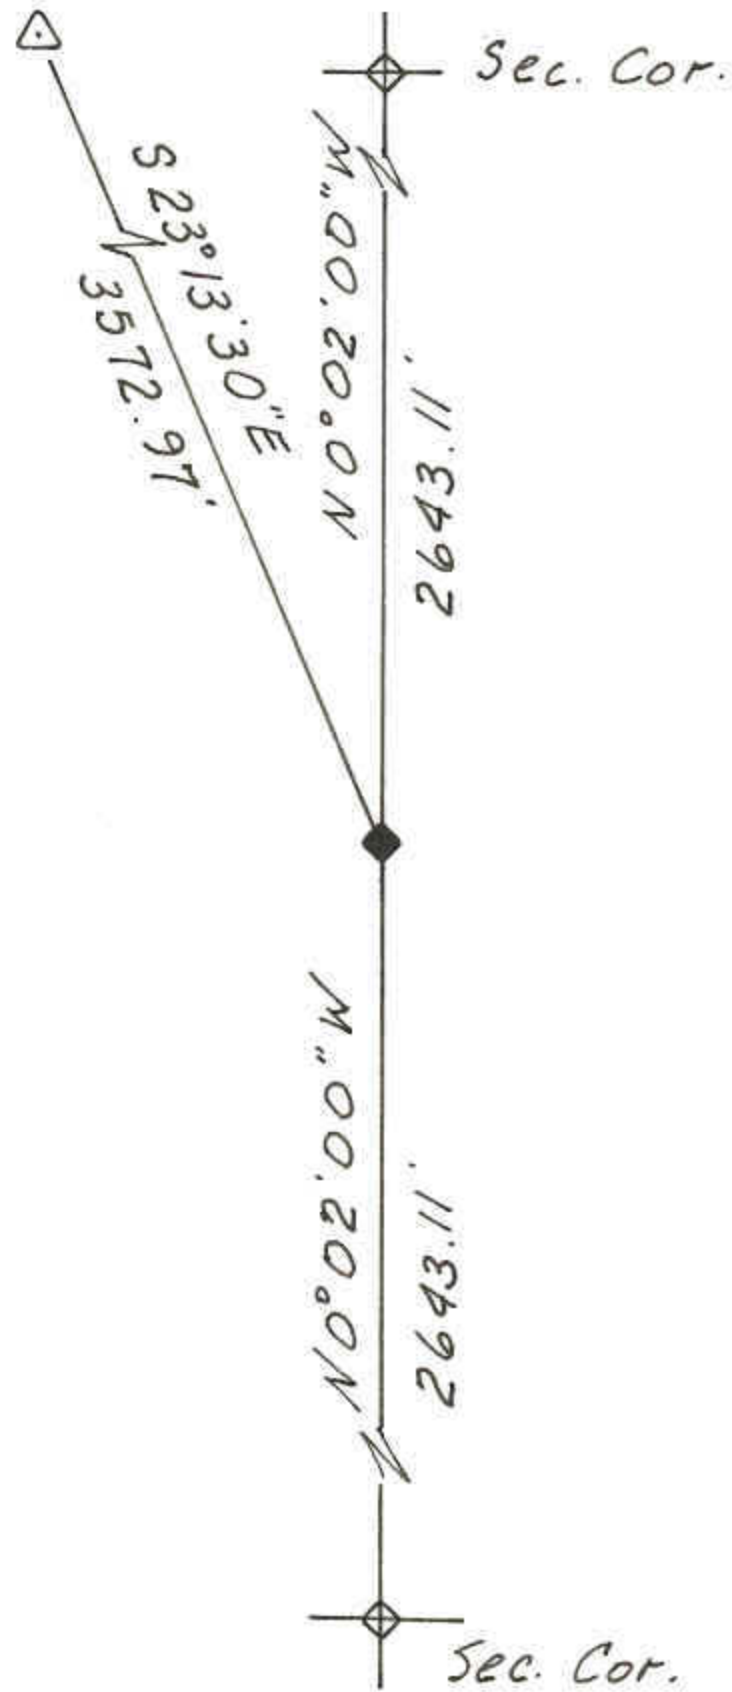

DESCRIPTION OF CORNER EVIDENCE FOUND

The position of this corner was determined by single proportionate measure.

DESCRIPTION OF MONUMENT AND ACCESSORIES ESTABLISHED TO PERPETUATE THE ORIGINAL LOCATION OF THE CORNER

Set a 2-1/2" dia. alum. monument, stamped:

DUCHESNE COUNTY SURVEY
PENALTY \$250 FOR REMOVAL

T4S R2W

1/4

S 9 S 10

1993

Referenced as shown.

STATE PLANE COORDINATE DATA

CERTIFICATION

I Jerry D. Allred, Registered Land Surveyor, State of Utah, hereby certify that I have performed or reviewed the work done on the diagrammed corner as reported on this recordation form and approve same.

Date 18 Oct '93

Jerry D. Allred
Signature of Surveyor

3817
Reg. No.

S 17 Mar 03